


**CHEMUNG COUNTY
SOLID WASTE
MANAGEMENT DISTRICT
CHEMUNG COUNTY LANDFILL
AREA 3 REMEDIATION**

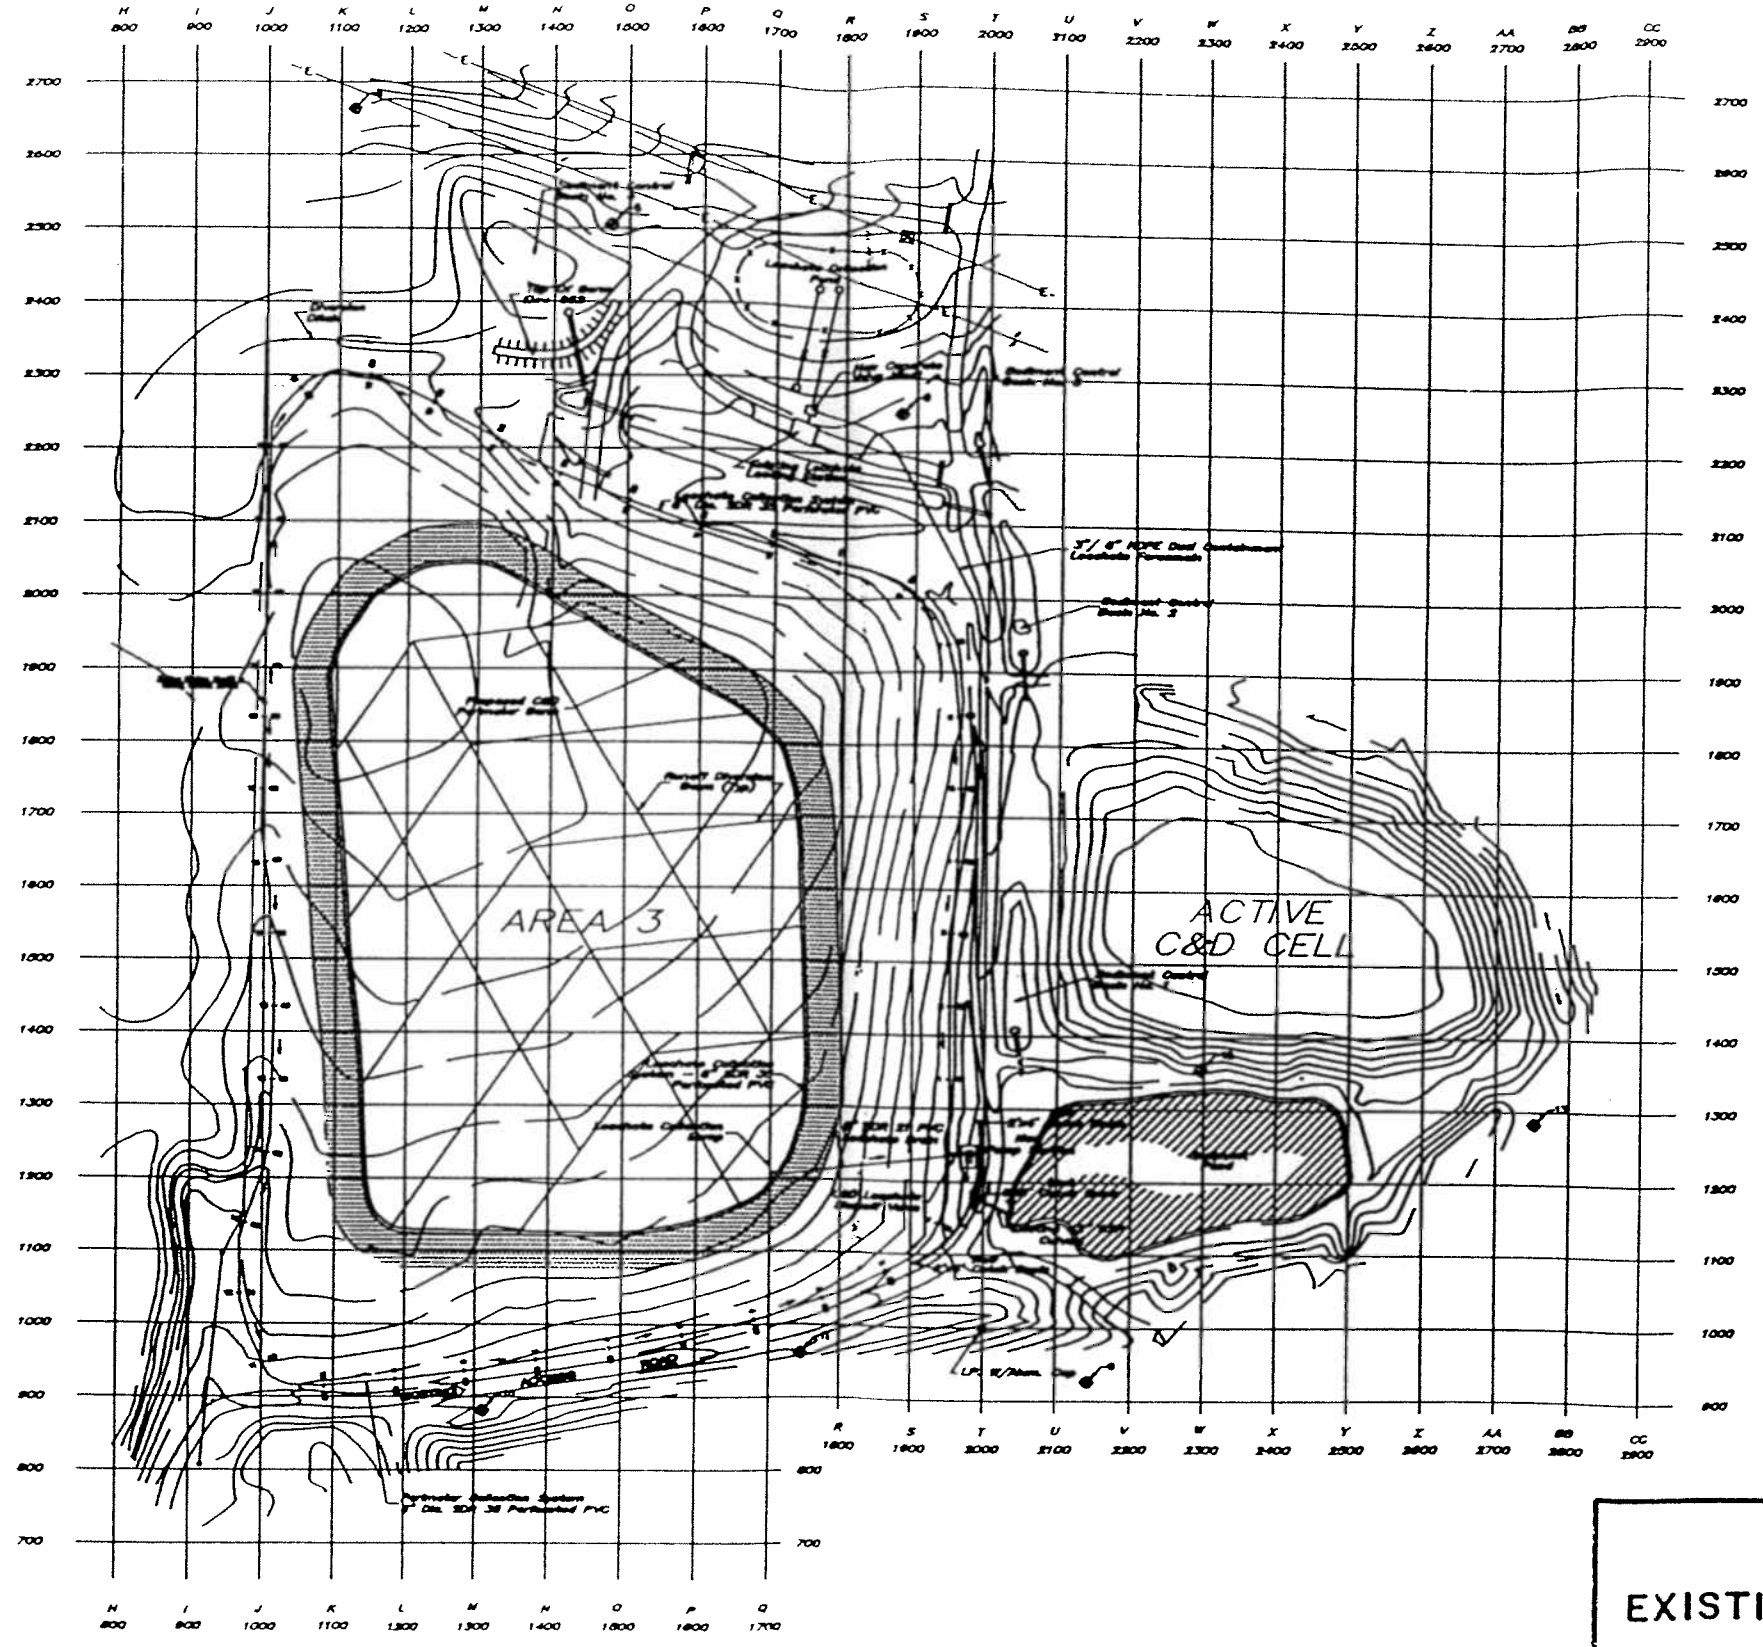

Scale: 1" = 300'

LEGEND

- Monitoring Well Cluster
- Overhead Double Pole
- Overhead Double Pole

**FIGURE III-9
EXISTING AREA 3 AND C & D
SITE PLAN**

